



RU A 3 BOCAS
Jardim Boa Vista

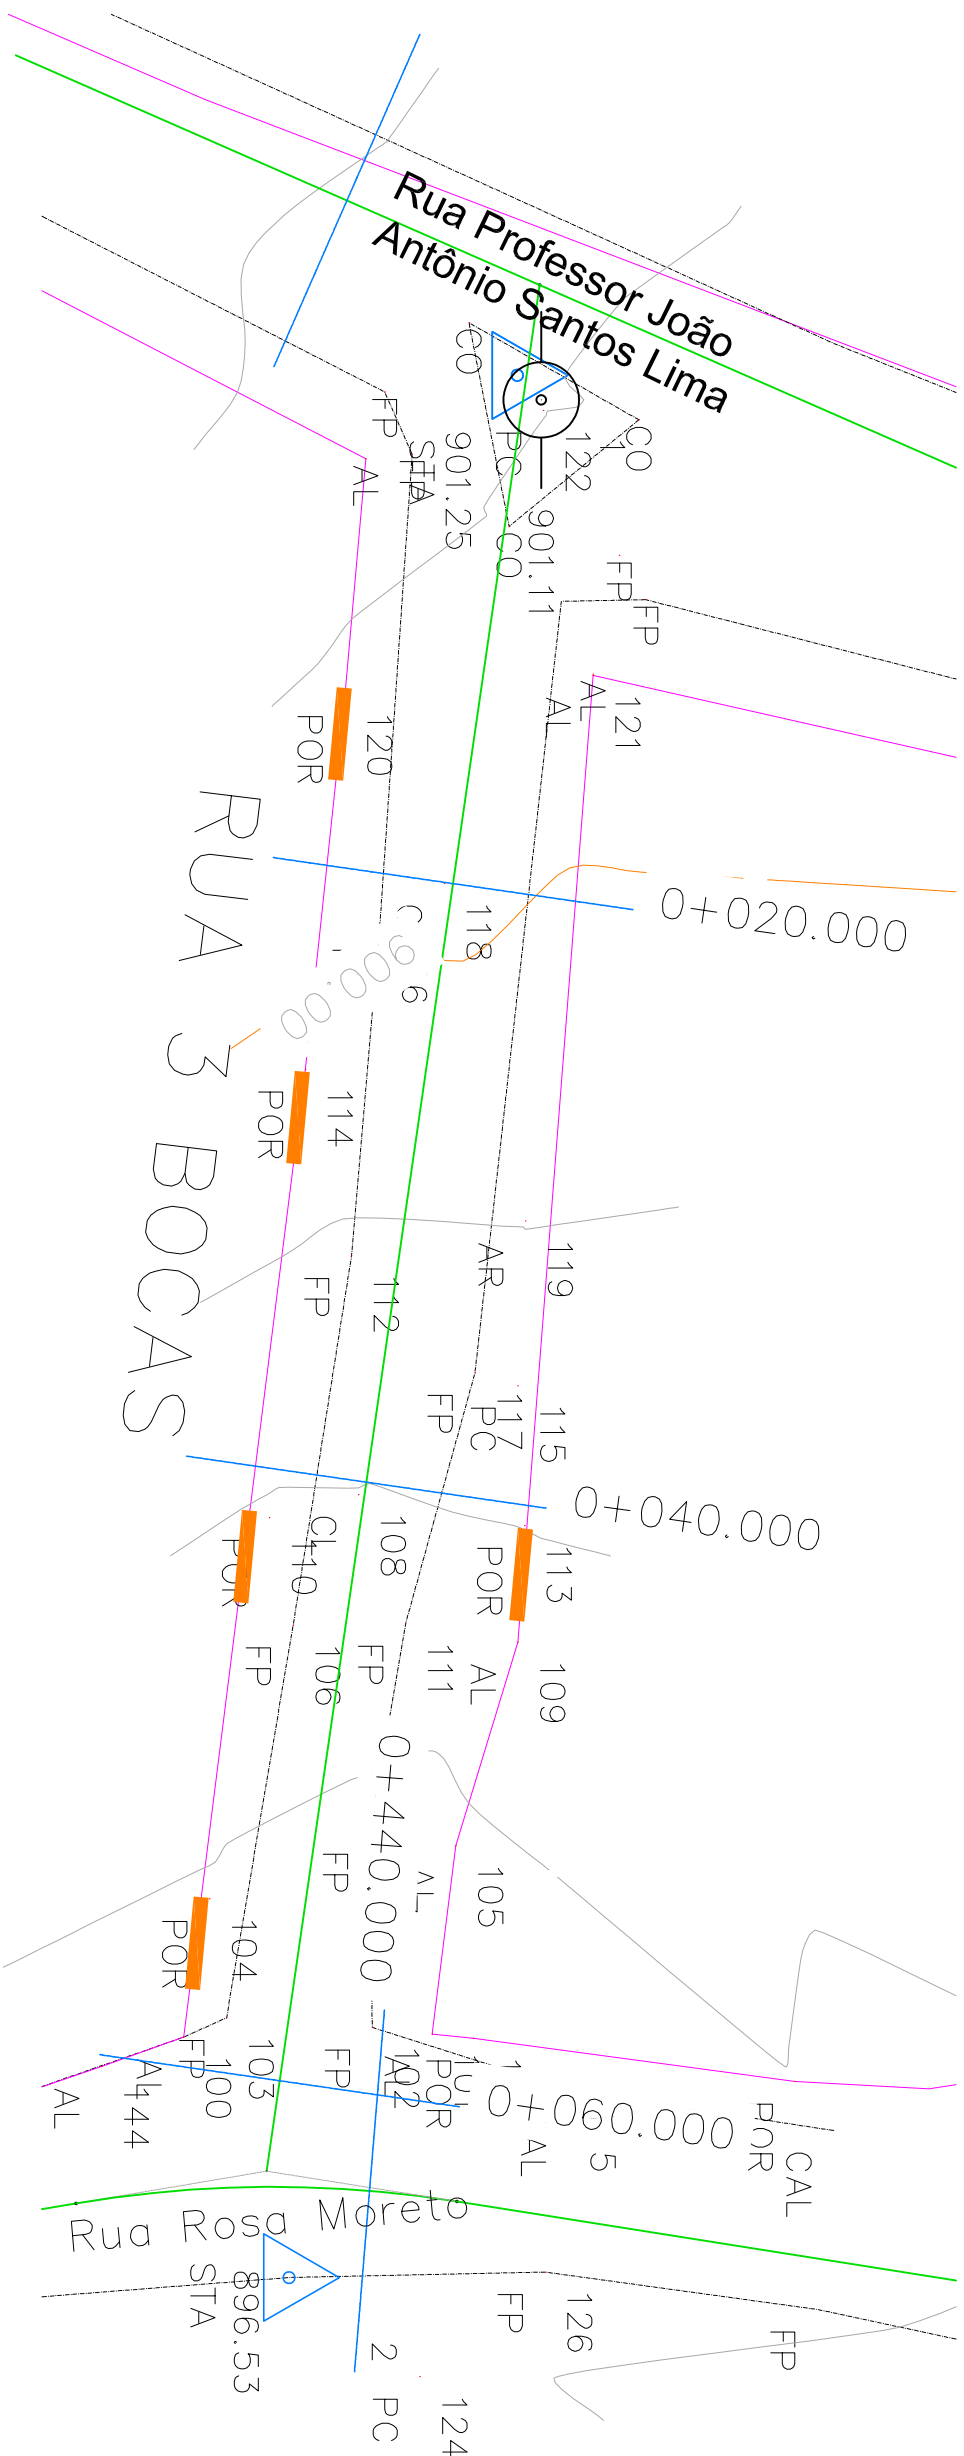

PLANTALTIMÉTRICO

JD. BOA VISTA

ESC 1:250

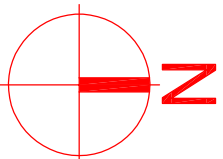BOA VISTA
Sem Escala[illegible]